


Jersey Barrier Application
for Flexible Anti-glare Screen
SCALE 1:20

Jersey Barrier Section (typ)
SCALE 1:20

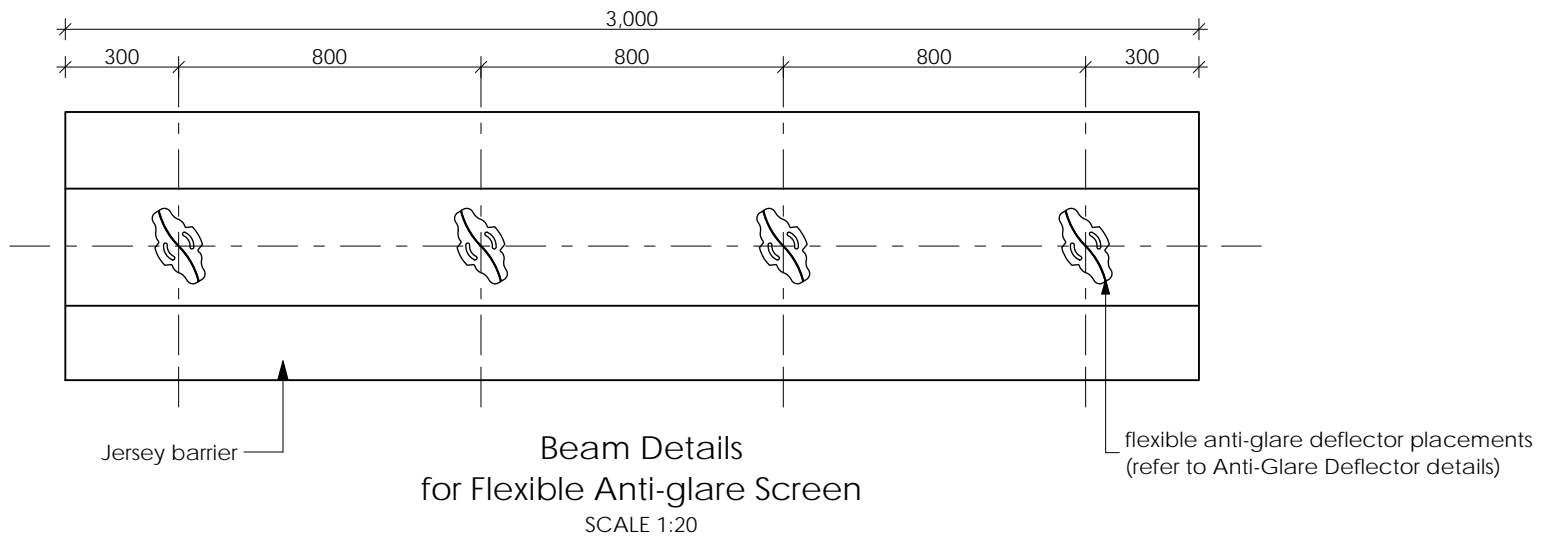

Beam Details
for Flexible Anti-glare Screen
SCALE 1:20

- NOTES:**
1. INSTALLATION TO BE COMPLETED IN ACCORDANCE WITH MANUFACTURERS SPECIFICATIONS
 2. DO NOT SCALE DRAWINGS
 3. CONTRACTORS NOTE FOR PRODUCT AND COMPANY INFORMATION VISIT www.delnorth.com



Multi-Award Winning Building Design Company
new homes - extensions - commercial - industrial - heritage
maitland singleton morisset
p: (02) 4936 4860 m: 0416 092 264 f: (02) 4936 4864
a: po box 114, east maitland 2323 e: info@cronansdesign.com.au
ABN 53 114 477 799

All information, concepts and ideas contained herein are the property of Cronan's Design & Drafting Pty Ltd and may not be distributed and/or reproduced without express permission from Cronan's Design & Drafting Pty Ltd. It is the responsibility of the builder to check and verify all dimensions on-site prior to the commencement of work and to notify Cronan's Design & Drafting Pty Ltd of any errors and omissions. Do not scale drawing. Do not use drawing for construction purposes unless issued by Cronan's Design & Drafting Pty Ltd for construction.

Project: Flexible Anti-Glare Screen
Jersey Barrier Connection Details

Drawing: WORKING DRAWINGS

scale As noted (A3 sheet)

METRIC

drawn J F

file 0809/189 FAS-(M)

sheet WD03 of 3

Plot Date:

12/12/2008



PO BOX 201
34 Huntingale Drive
Thornton NSW 2322
Australia

ABN 26 051 954 977

Email: sales@delnorth.com
Website: www.delnorth.com
Phone: +61 2 4966 8655
Fax: +61 2 4966 8644